

Les surfaces sont susceptibles de varier de plus ou moins 5 % et les côtes de plus ou moins 5 cm. La position des gaines techniques est susceptible d'être modifiée. Les équipements de cuisine sont représentés à titre indicatif et ne sont pas fournis.

La forme, la topographie et la surface des jardins sont susceptibles de varier en fonction des impératifs de construction. La végétation indiquée au plan est illustrative et n'a pas de valeur contractuelle.


Ces éléments graphiques ne sont pas des plans d'exécution et ne peuvent en aucun cas être utilisés pour réaliser la construction.



LOT N° K004	NIVEAU RDC	TYPE T3
-----------------------	----------------------	-------------------

This architectural site plan illustrates the layout of the 'Kiln' development. The plan features several large, interconnected building footprints with internal room divisions. A prominent red rectangular area is highlighted within one of the upper buildings. Surrounding the buildings are various parking zones, some marked with car symbols and others with orange diagonal hatching. The site is landscaped with green areas, including a large green field at the top and a landscaped promenade at the bottom. A road with a dashed center line runs horizontally across the middle of the site. The plan also shows existing site boundaries, topographical contours, and a north arrow in the upper right corner.

Edité le 16 juin 2023	ECHELLE : 1/100
-----------------------	-----------------

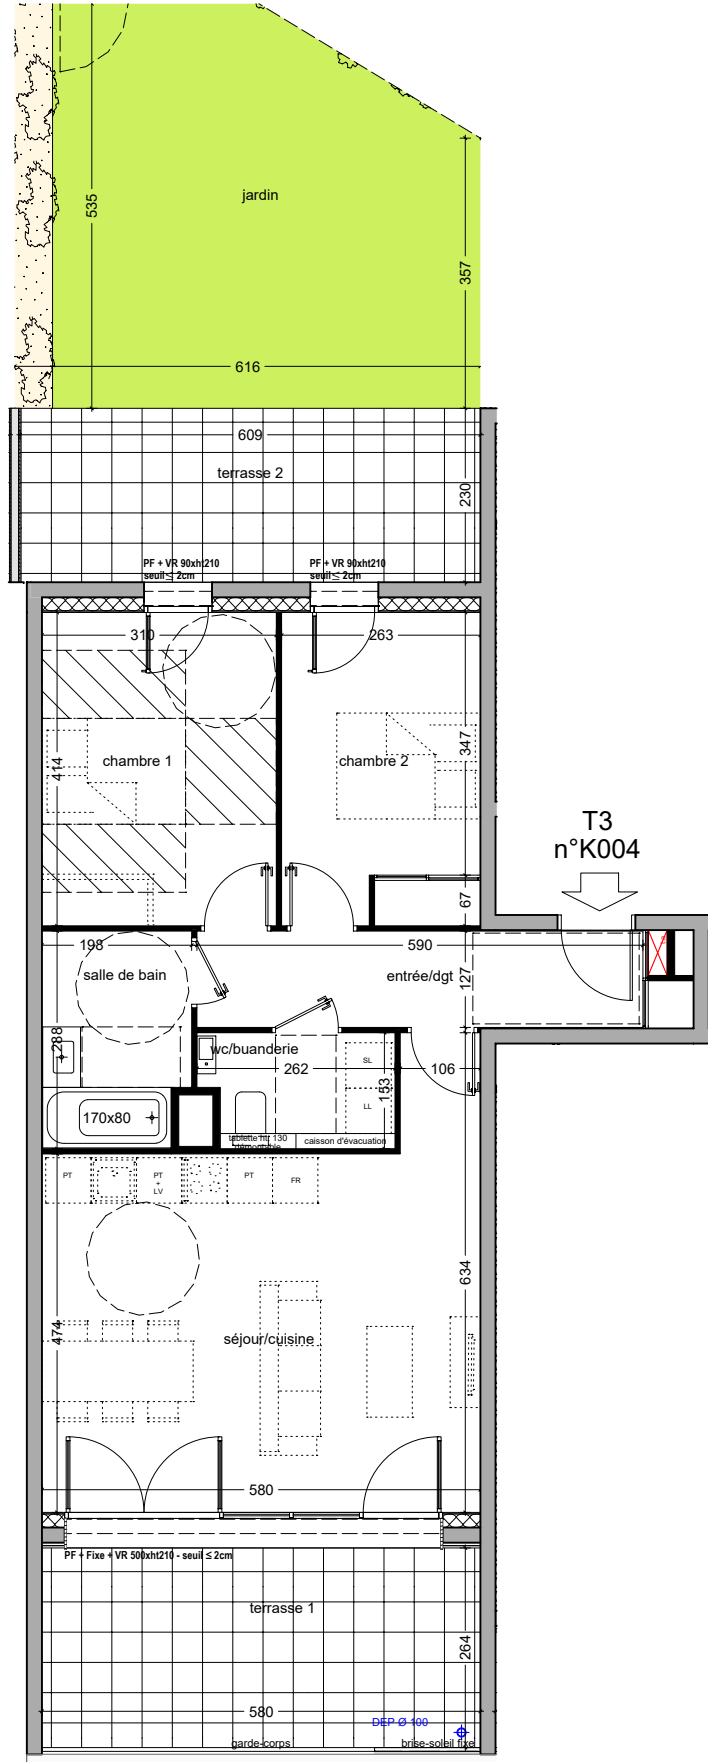

logements Bressieux